




工艺平面图 1:100

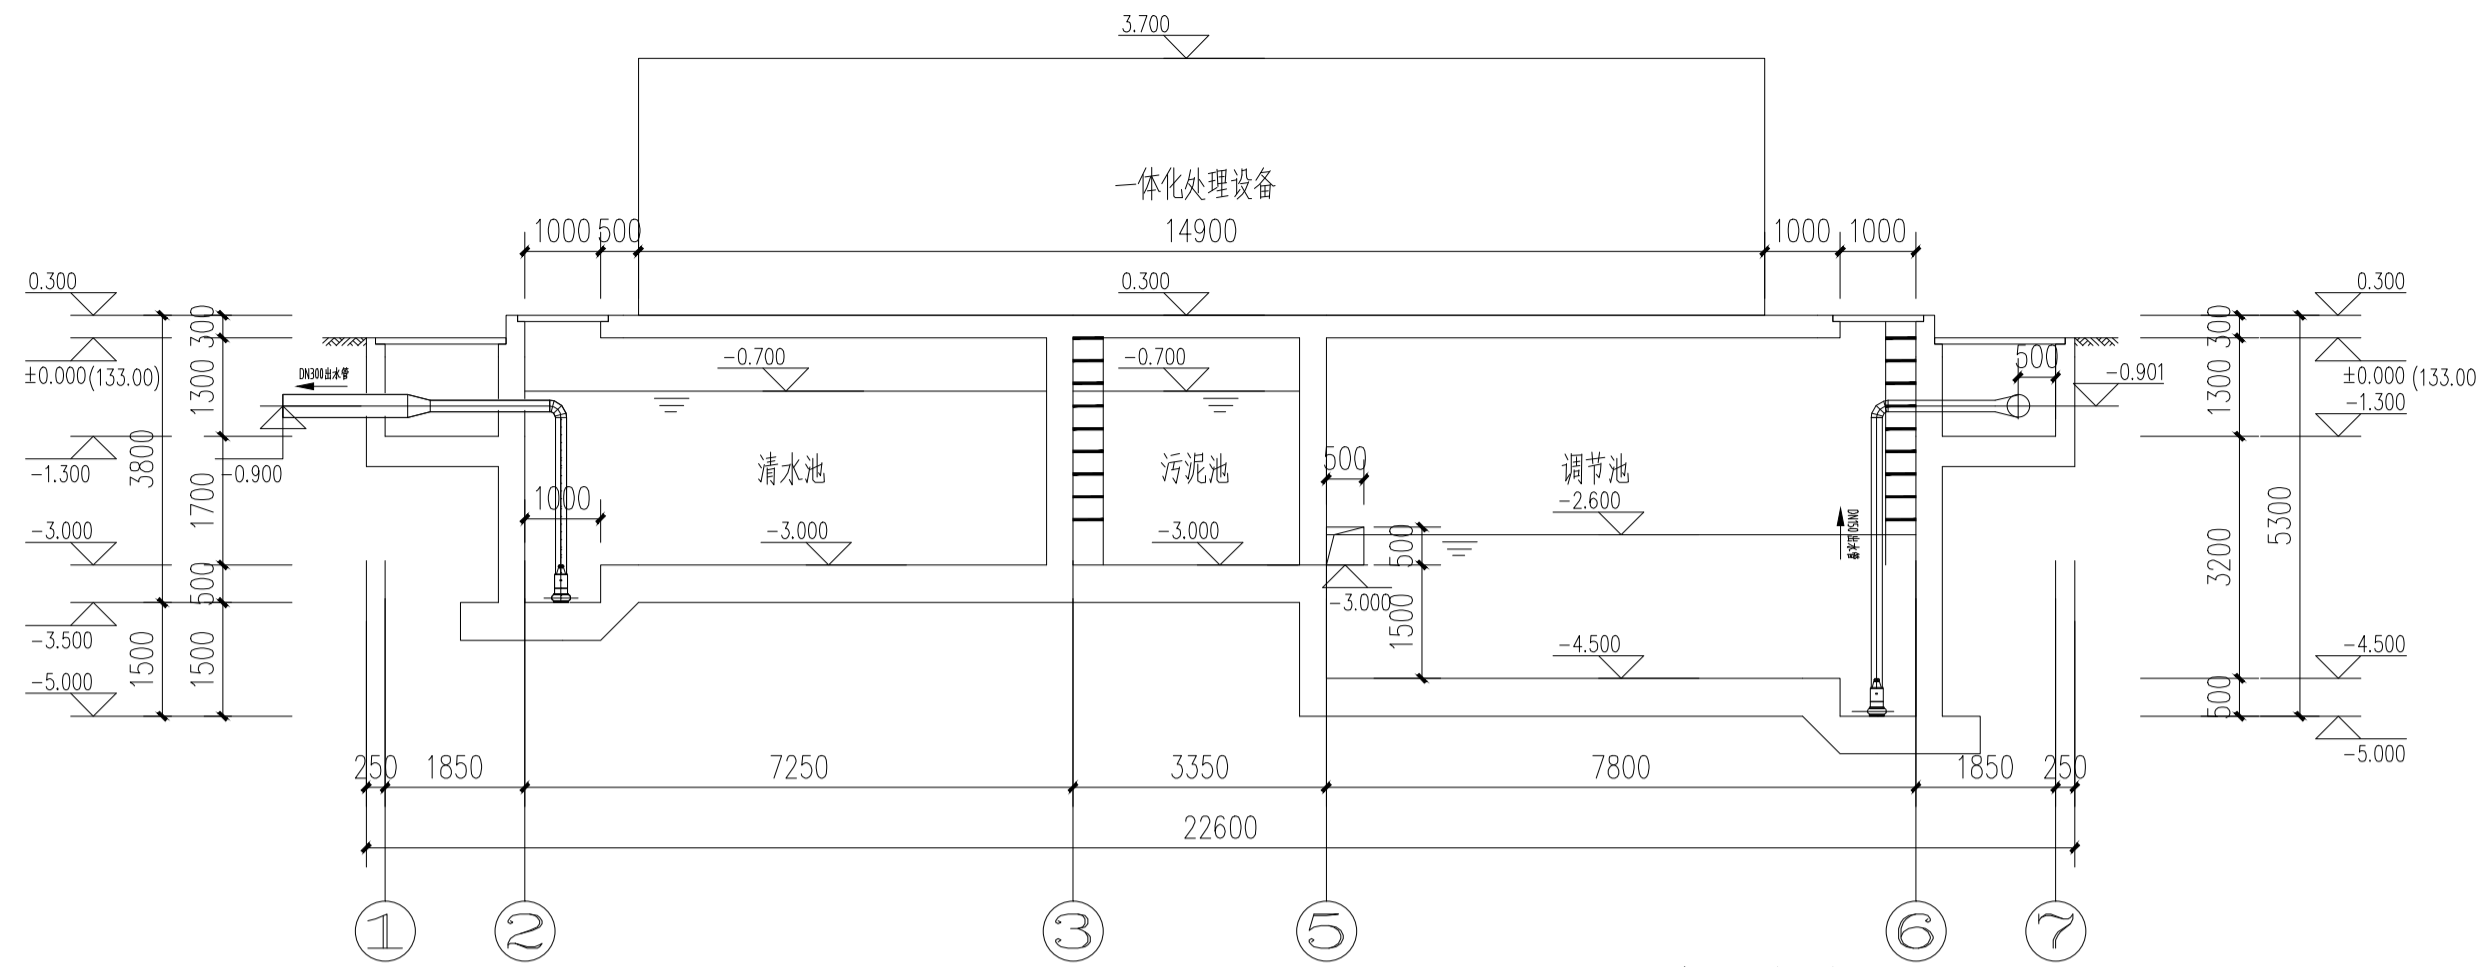

6-6剖面图 1:100

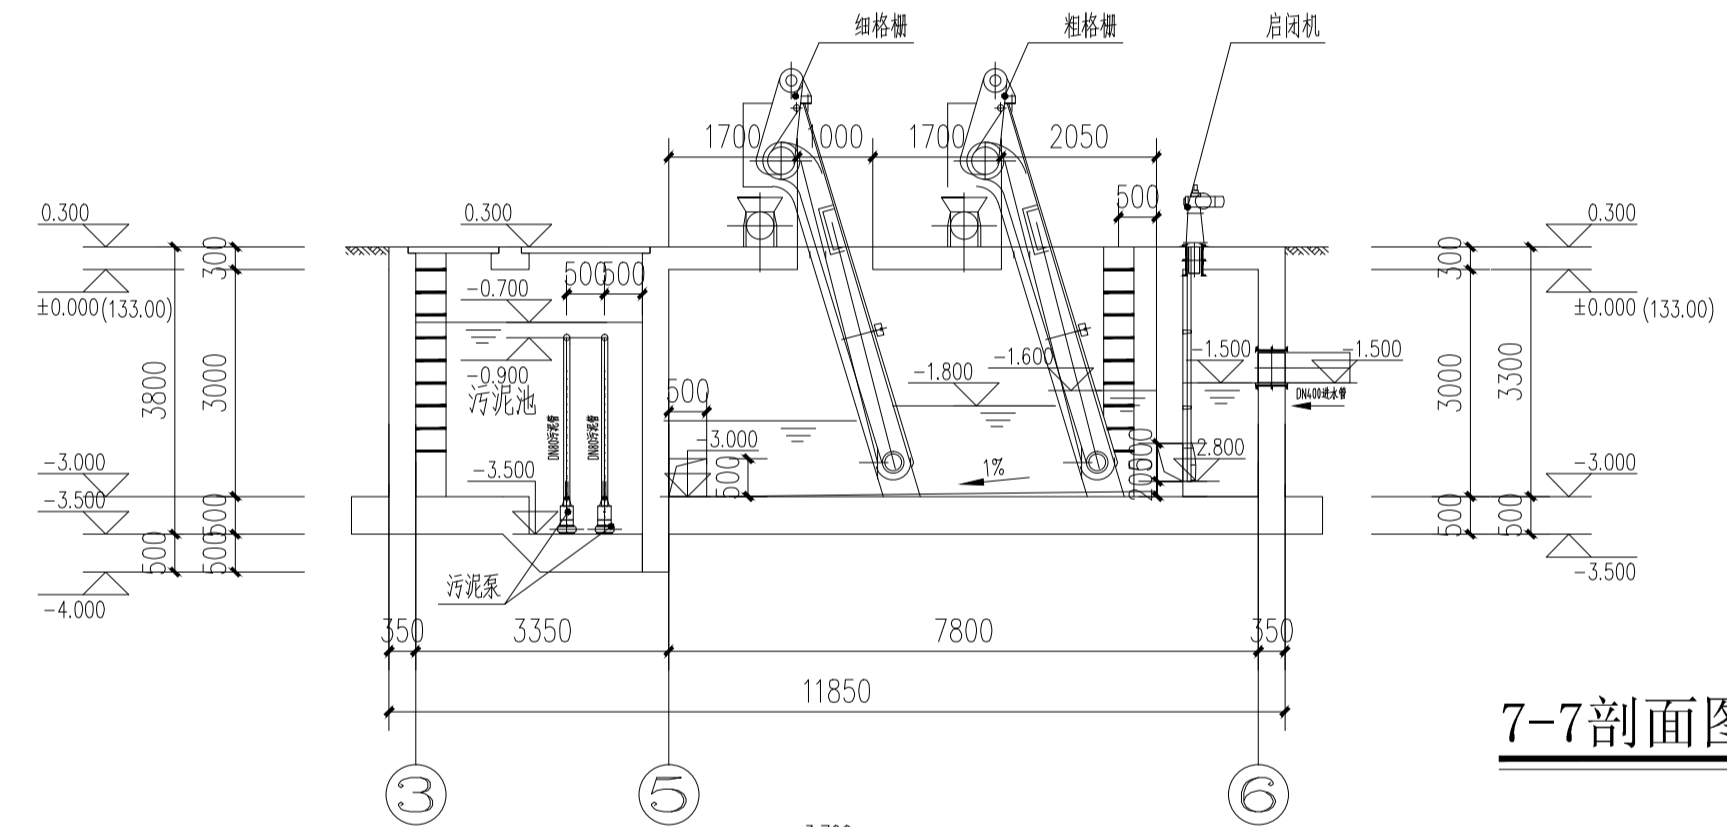

7-7剖面图 1:100

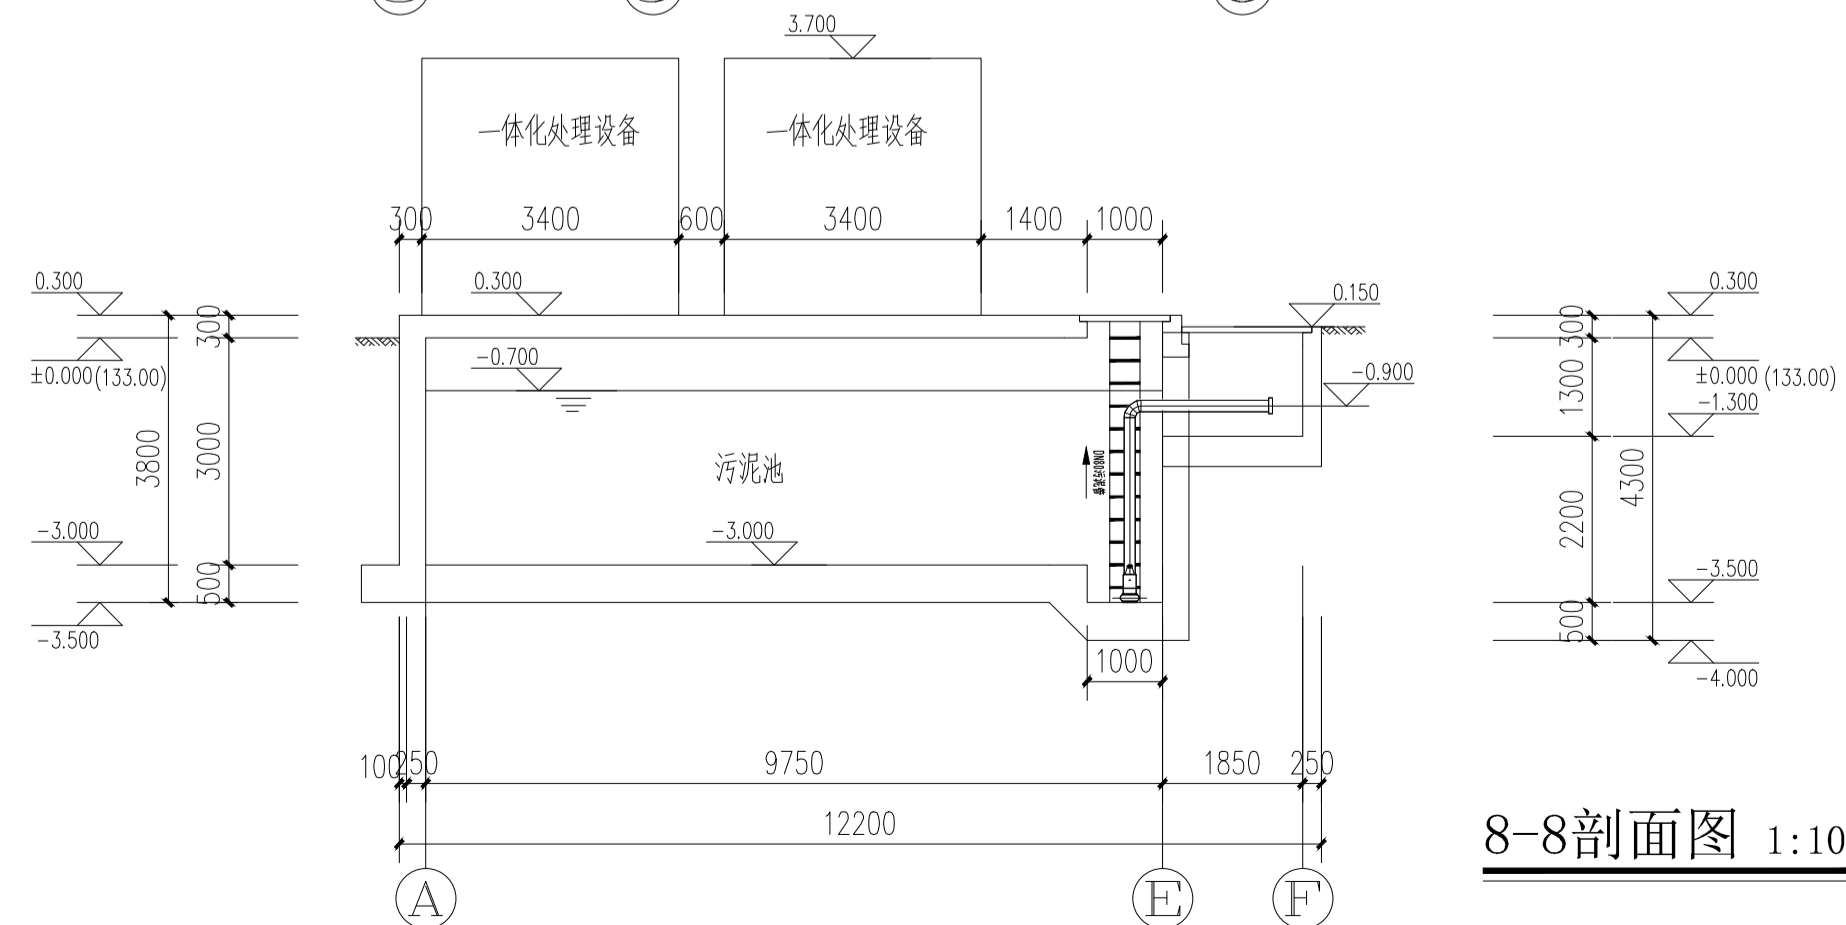

8-8剖面图 1:100